


Driveway Gate Entrance

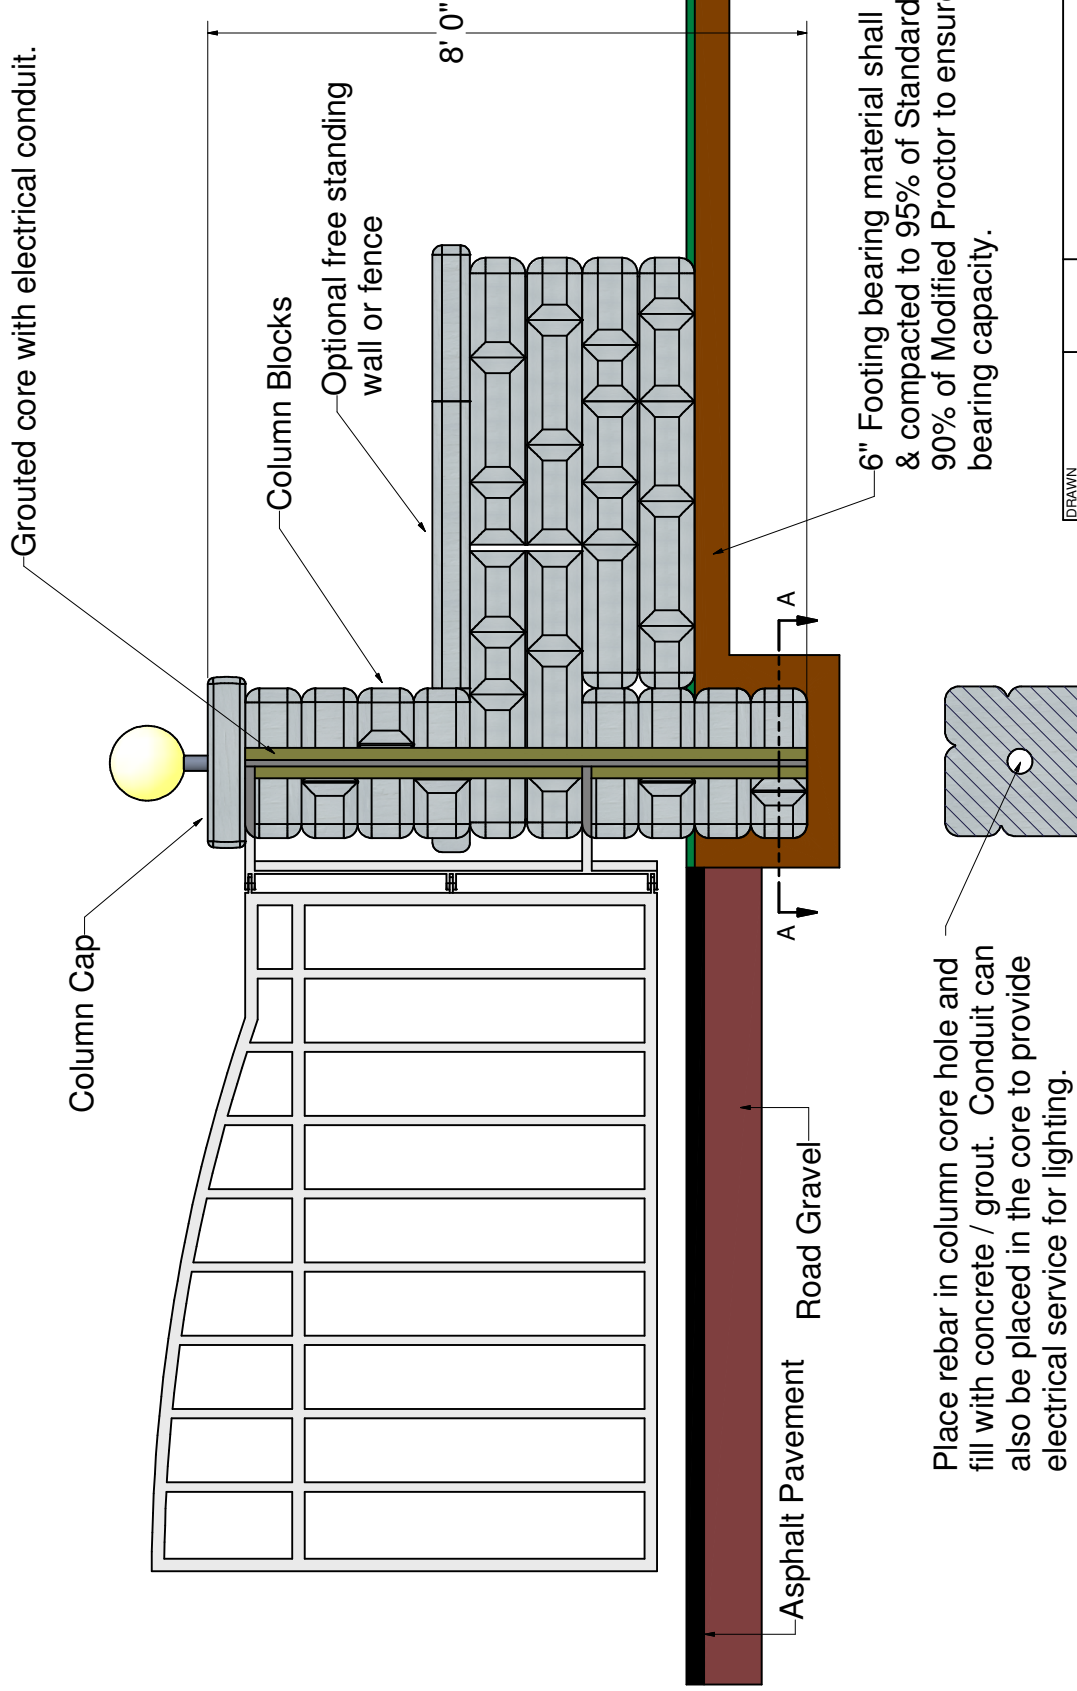

DRAWN	3/28/2005	Redi-Rock International
RRI		
CHECKED		
APPROVED		
	DWG NO	REV
	Driveway Gate.idw	
	SCALE	SHEET 1 OF 1